

PO BOX 5200
GRAND FORKS, ND 58206-5200



787089 **\$30.00**
RECORDER'S OFFICE, GRAND FORKS CO., ND 10/15/2018 at
I certify that this instrument was filed for record this date.
GARLYNN HELMOSKI, County Recorder

BY *Garlynn Helmoski* 7-8



AUDITOR'S OFFICE
COUNTY OF GRAND FORKS, NORTH DAKOTA
Oct 15 20 18
TRANSFER ENTERED

Heidi M. M. Auditor
Deputy



CERTIFICATE

I, Maureen Storstad, city auditor for the city of Grand Forks, ND hereby certify the attached document to be a true and correct copy of **Ordinance No. 4674**, an ordinance **TO ANNEX LANDS PLATTED AS KORYNTA SECOND ADDITION TO THE CITY OF GRAND FORKS, NORTH DAKOTA, AS FOLLOWS: TO ANNEX ALL OF LOT 1, BLOCK 1, KORYNTA SECOND ADDITION, BEING PART OF THE NORTH HALF OF SECTION 32, TOWNSHIP 152 NORTH, RANGE 50 WEST OF THE FIFTH PRINCIPAL MERIDIAN, GRAND FORKS COUNTY, NORTH DAKOTA, CONTAINING 217,800 SQUARE FEET OR 5.0 ACRES;** that said ordinance was adopted by the city council of the city of Grand Forks, ND at its regular meeting held on **Monday, July 9, 2018** and that said ordinance is on file in the office of the city auditor in City Hall, Grand Forks, ND.


Dated at Grand Forks, ND this 21st day of September, 2018

(seal)


Maureen Storstad
Maureen Storstad, City Auditor

STATE OF NORTH DAKOTA)
)SS
COUNTY OF GRAND FORKS)


On this 21st day of September, 2018, before me, personally appeared **Maureen Storstad**, city auditor for the city of Grand Forks, who executed the within instrument and acknowledged to me that she executed the same.

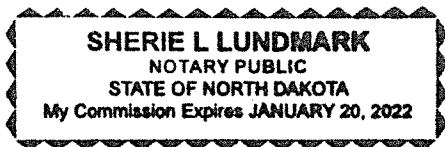

Sherie Lundmark
Notary Public, State of North Dakota

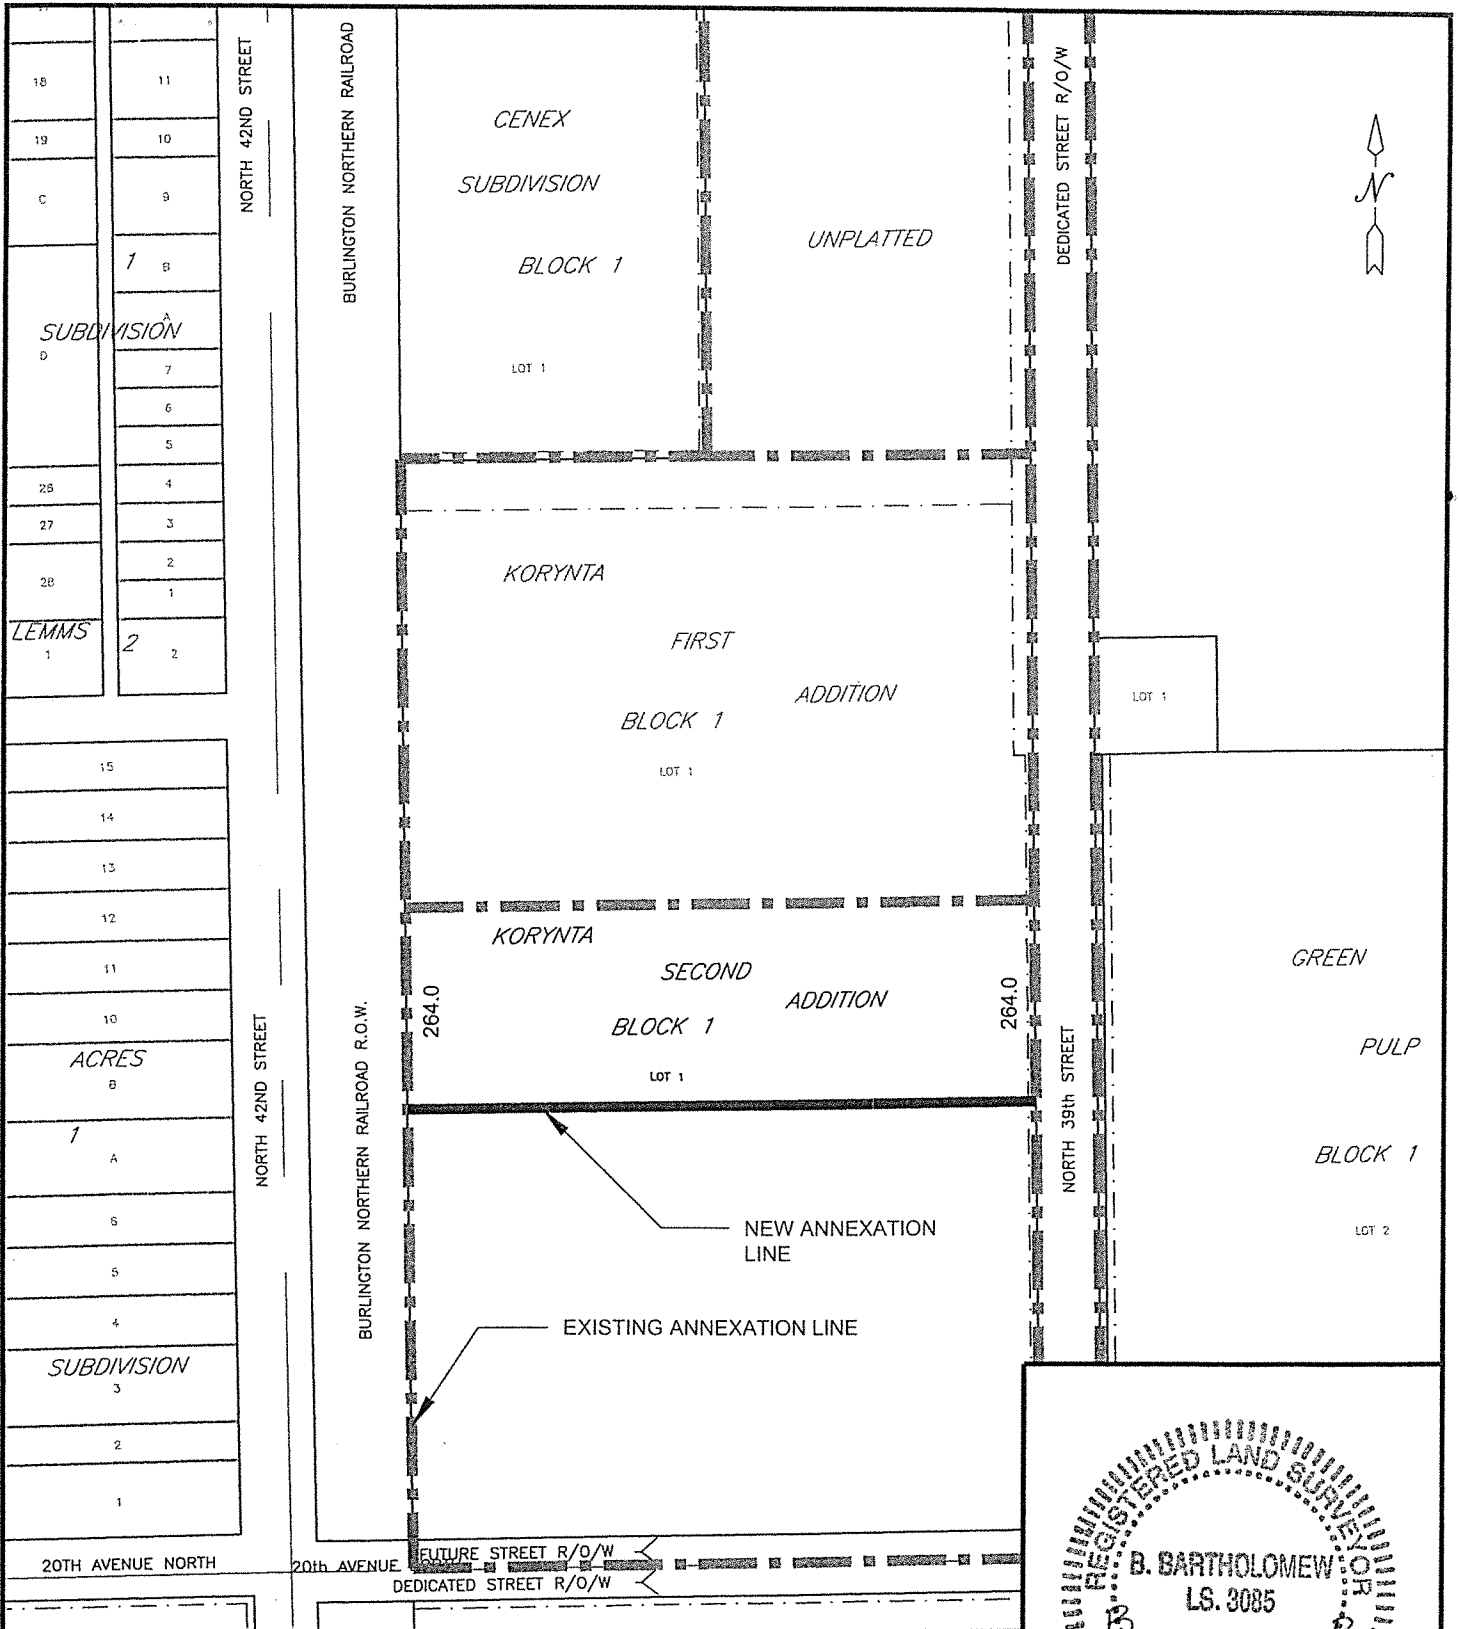

ANNEXATION -
 TO ANNEX ALL OF LOT 1, BLOCK 1, KORYNTA SECOND ADDITION, BEING PART OF THE NORTH HALF OF SECTION 32, TOWNSHIP 152 NORTH, RANGE 50 WEST OF THE FIFTH PRINCIPAL MERIDIAN, GRAND FORKS COUNTY, NORTH DAKOTA, CONTAINING 217,800 SQUARE FEET OR 5.0 ACRES.

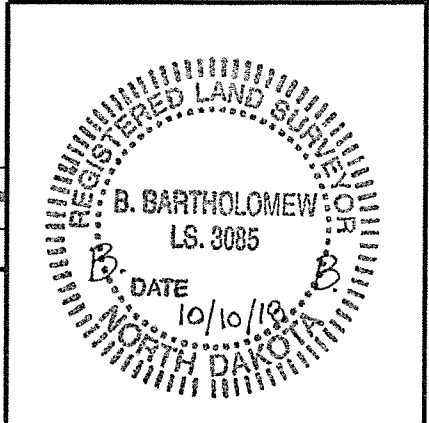


CITY OF GRAND FORKS
ENGINEERING DEPARTMENT

ANNEXATION
KORYNTA SECOND ADDITION

DATE 5/29/18	REVIEWED BY B. BARTHOLOMEW
SCALE 1"=250'	DRAWN BY GRACE PUPPE

ORDINANCE NO. 4674

AN ORDINANCE TO ANNEX LANDS PLATTED AS KORYNTA SECOND ADDITION AS FOLLOWS:

TO ANNEX ALL OF LOT 1, BLOCK 1, KORYNTA SECOND ADDITION, BEING PART OF THE NORTH HALF OF SECTION 32, TOWNSHIP 152 NORTH, RANGE 50 WEST OF THE FIFTH PRINCIPAL MERIDIAN, GRAND FORKS COUNTY, NORTH DAKOTA, CONTAINING 217,800 SQUARE FEET OR 5.0 ACRES.

Section 1.

The following territory is hereby annexed to the City of Grand Forks, North Dakota, together with the full width of all platted streets and public rights-of-way contiguous thereto:

ANNEX LANDS PLATTED AS KORYNTA SECOND ADDITION AS FOLLOWS:


TO ANNEX ALL OF LOT 1, BLOCK 1, KORYNTA SECOND ADDITION, BEING PART OF THE NORTH HALF OF SECTION 32, TOWNSHIP 152 NORTH, RANGE 50 WEST OF THE FIFTH PRINCIPAL MERIDIAN, GRAND FORKS COUNTY, NORTH DAKOTA, CONTAINING 217,800 SQUARE FEET OR 5.0 ACRES.

Section 2.

This ordinance shall be in full force and effect after its passage and approval as provided by law.


Michael R. Brown, Mayor

ATTEST:

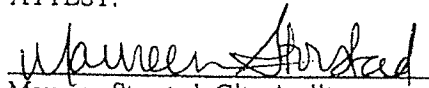
Maureen Storstad, City Auditor

Introduction and first reading: 06/18/2018
Public Hearing: 07/09/2018
Second reading and final passage: 07/09/2018
Approved: 07/09/2018
Published: Not required by law.
Recorded:

787089 3 of 3

GRAND FORKS COUNTY Recorded: 10/15/2018 at 10:31 AM
Return To: GRAND FORKS CITY

PO BOX 5200

GRAND FORKS, ND 58206-5200

