

PO BOX 5200

GRAND FORKS, ND 58206-5200



788554

\$30.00

RECORDER'S OFFICE, GRAND FORKS CO., ND 12/20/2018 at 12:39 PM
I certify that this instrument was filed for record this date.

GARLYNN HELMOSKI, County Recorder

BY

Sui Jack


7-49



CERTIFICATE

I, Candice Stjern, deputy city auditor for the city of Grand Forks, North Dakota hereby certify the attached ordinance to be a true and correct copy of an ordinance to annex Lots 7, 9 and 10, Block 1, Danks Second Reusbdivision, to the City of Grand Forks, North Dakota, that was adopted by the city council of the city of Grand Forks, ND at its regular meeting held on October 15, 2018, and that said ordinance is on file in the office of the city auditor in City Hall, Grand Forks, North Dakota.

Dated at Grand Forks, ND this 17th day of December, 2018.

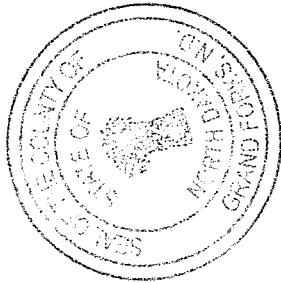

(seal)

Candice Stjern

Candice Stjern, Deputy City Auditor

AUDITOR'S OFFICE

COUNTY OF GRAND FORKS, NORTH DAKOTA

Dec 20 20 *18*

TRANSFER ENTERED

State of North Dakota)

)ss

County of Grand Forks)

Auditor


Deputy

Theresa M...

On this 17th day of December, 2018, before me, personally appeared Candice Stjern, deputy city auditor for the city of Grand Forks, ND who executed the within instrument and acknowledged to me that she executed the same.

Sherie L Lundmark

Notary Public

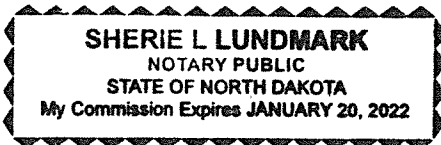

ORDINANCE NO. 4684

AN ORDINANCE TO ANNEX LOTS 7, 9 AND 10, BLOCK 1, DANKS SECOND RESUBDIVISION TO THE CITY OF GRAND FORKS, NORTH DAKOTA.

BE IT ORDAINED BY THE CITY COUNCIL OF THE CITY OF GRAND FORKS, NORTH DAKOTA THAT:

Section 1


The following territory is hereby annexed to the City of Grand Forks, North Dakota, together with the full width of all platted streets and public rights-of-way contiguous thereto:

ANNEX LOTS 7, 9, AND 10, BLOCK 1, DANKS SECOND RESUBDIVISION TO THE CITY OF GRAND FORKS, NORTH DAKOTA


SAID TRACTS CONTAIN 460,556 SQUARE FEET OR 10.57 ACRES, MORE OR LESS AND IS AS SHOWN ON THE ATTACHED MAP, WHICH IS BY REFERENCE MADE A PART HEREOF.

Section 2.

This ordinance shall be in full force and effect after its passage and approval as provided by law.

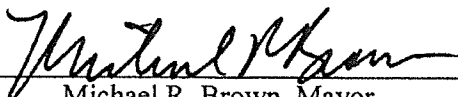
Michael R. Brown, Mayor

ATTEST:

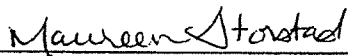
Maureen Storstad, City Auditor

Introduction and first reading: 09/17/2018
Public Hearing: 10/15/2018
Second reading and final passage: 10/15/2018
Approved: 10/15/2018
Published: Not required by law.


788554 2 of 3

GRAND FORKS COUNTY Recorded: 12/20/2018 at 12:39 PM
Return To: GRAND FORKS CITY

PO BOX 5200


GRAND FORKS, ND 58206-5200



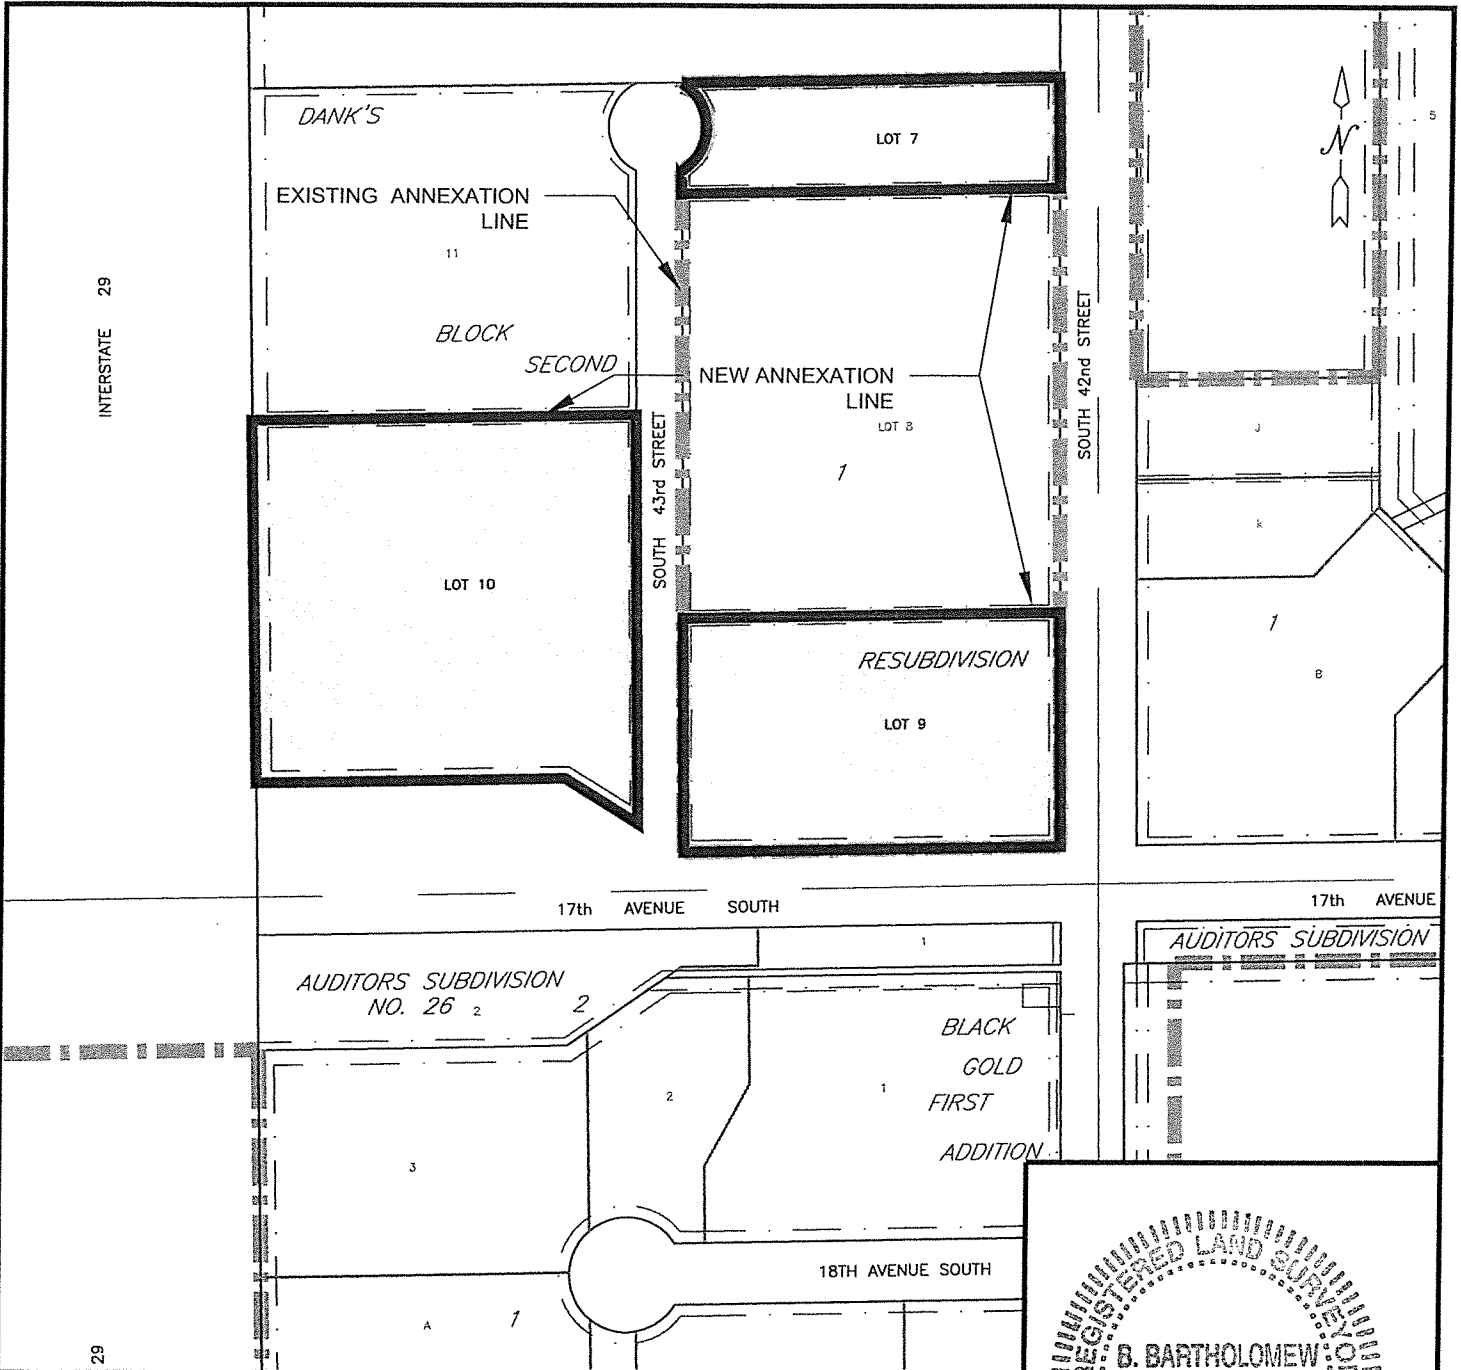


**ANNEXATION AREA
 LAND DESCRIPTION -**

LOTS 7, 9 & 10, BLOCK 1, DANKS SECOND RESUBDIVISION TO THE CITY OF GRAND FORKS,
 NORTH DAKOTA, CONTAINING 460,556.0 SQUARE FEET OR 10.57 ACRES, MORE OR LESS.

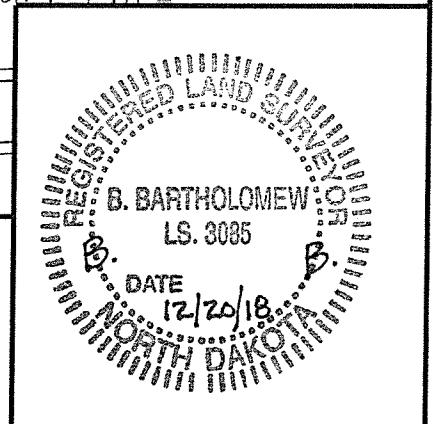

 <p>CITY OF GRAND FORKS ENGINEERING DEPARTMENT</p>	<p>ANNEXATION DANKS SECOND RESUBDIVISION GRAND FORKS, N.D.</p>	<p>DATE 8/24/18</p>	<p>REVIEWED BY B. BARTHOLOMEW</p>
		<p>SCALE 1"=250'</p>	<p>DRAWN BY GRACE PUPPE</p>